



#3

PLUMB CUT EAVE OVERHANG CONNECTION

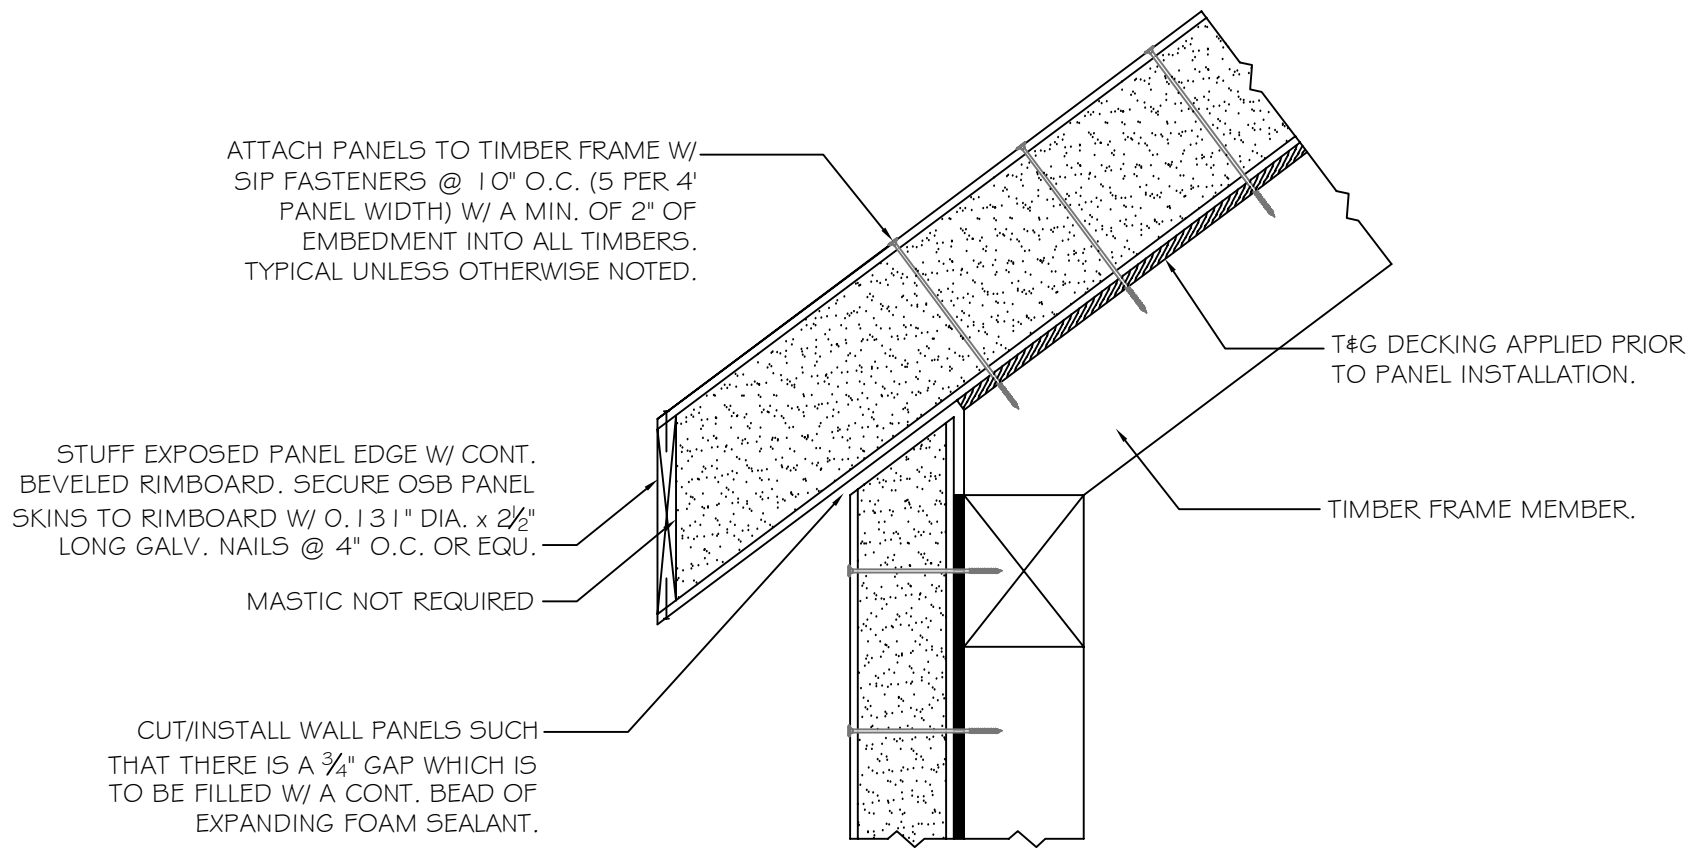

DETAILS ARE TYPICAL OF
STANDARD CONDITIONS AND
MAY NOT APPLY TO ALL
PROJECTS. REFER TO FINAL
PROJECT APPROVAL DRAWINGS
FOR SPECIFICATIONS. PLEASE
CONTACT FPI TECHNICAL
DEPARTMENT FOR QUESTIONS
AND/OR CONCERNS.

PANEL EAVE CONNECTION DETAIL
SCALE: 1" = 1'-0"

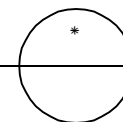

Foard
PANEL
STRUCTURAL INSULATED PANELS
P.O. Box 185, 53 Slow Drive, W. Chesterfield, NH 03466
WWW.FOARDPANEL.COM
(800) - 644 - 8885