


#35

# SQUARE CUT EAVE CONNECTION

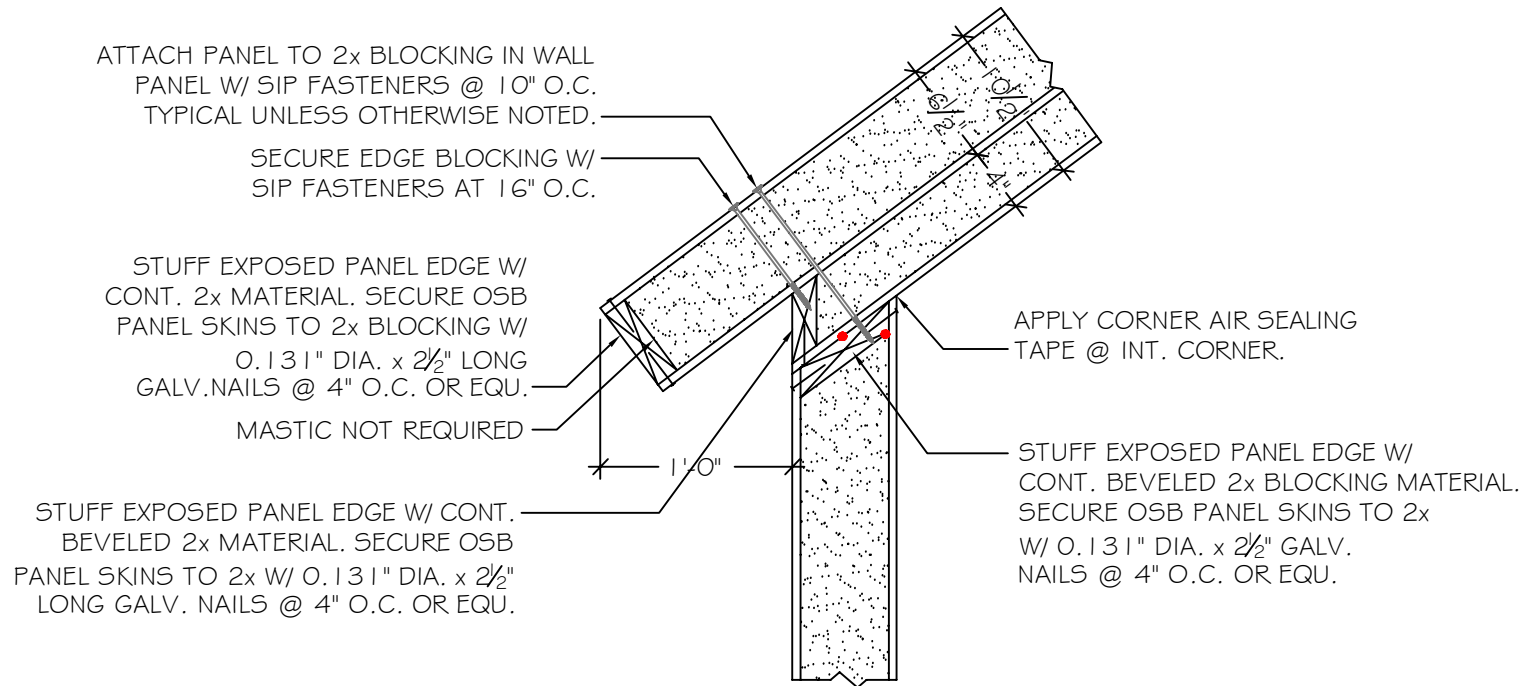


NOTE: ALL RED DOTS - APPLY CONTINUOUS 3/8" DIA.  
BEAD OF MASTIC SEALANT AT WOOD TO FOAM &  
WOOD TO WOOD CONNECTIONS AT INTERIOR SIDE.

DETAILS ARE TYPICAL OF  
STANDARD CONDITIONS AND  
MAY NOT APPLY TO ALL  
PROJECTS. REFER TO FINAL  
PROJECT APPROVAL DRAWINGS  
FOR SPECIFICATIONS. PLEASE  
CONTACT FPI TECHNICAL  
DEPARTMENT FOR QUESTIONS  
AND/OR CONCERNS.

PANEL EAVE CONNECTION DETAIL

SCALE: 1" = 1'-0"

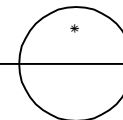

**Foard**  
PANEL

STRUCTURAL INSULATED PANELS  
P.O. Box 185, 53 Slow Drive, W. Chesterfield, NH 03466

[WWW.FOARDPANEL.COM](http://WWW.FOARDPANEL.COM)

(800) - 644 - 8885