



#2 WIRING DETAIL

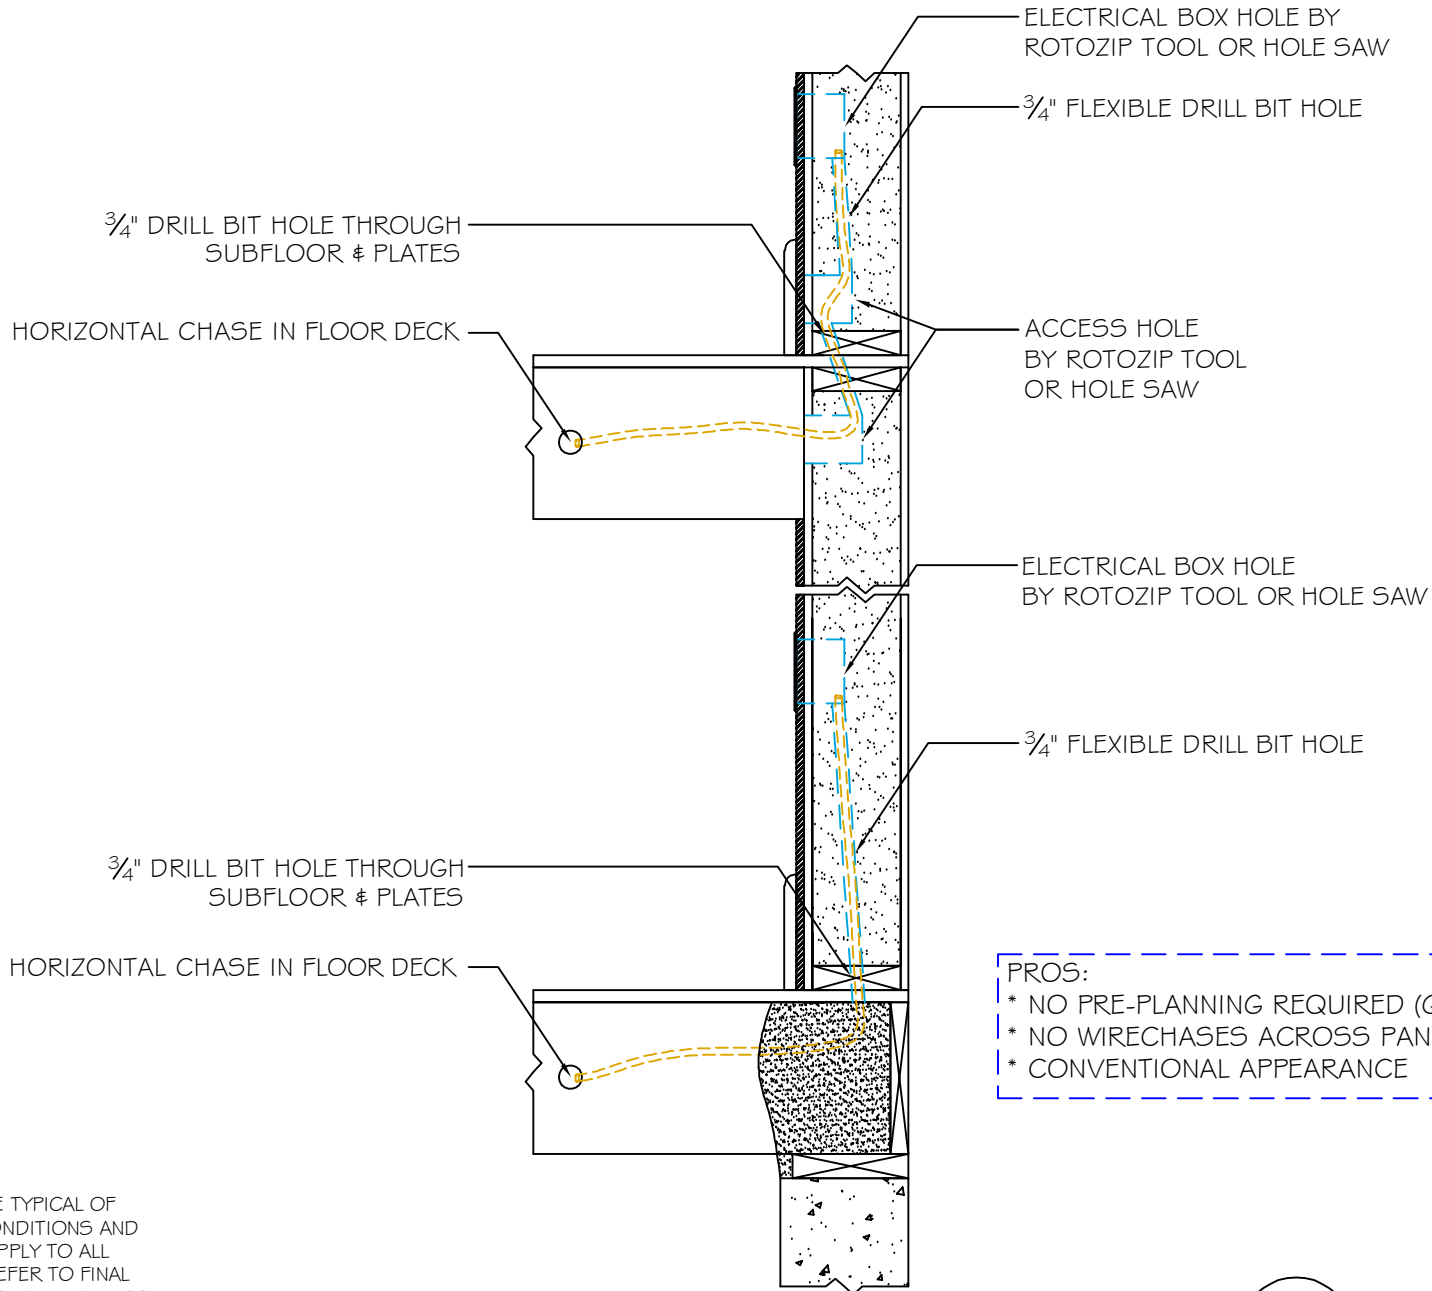

- PROS:
- * NO PRE-PLANNING REQUIRED (GOOD FOR RETROFITS)
 - * NO WIRECHASES ACROSS PANEL JOINTS
 - * CONVENTIONAL APPEARANCE

DETAILS ARE TYPICAL OF STANDARD CONDITIONS AND MAY NOT APPLY TO ALL PROJECTS. REFER TO FINAL PROJECT APPROVAL DRAWINGS FOR SPECIFICATIONS. PLEASE CONTACT FPI TECHNICAL DEPARTMENT FOR QUESTIONS AND/OR CONCERNS.

FIELD WIRE
SCALE: 1" = 1'-0"

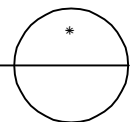

Foard
PANEL

STRUCTURAL INSULATED PANELS
P.O. Box 185, 53 Slow Drive, W. Chesterfield, NH 03466

WWW.FOARDPANEL.COM
(800) - 644 - 8885