


#4 WIRING DETAIL

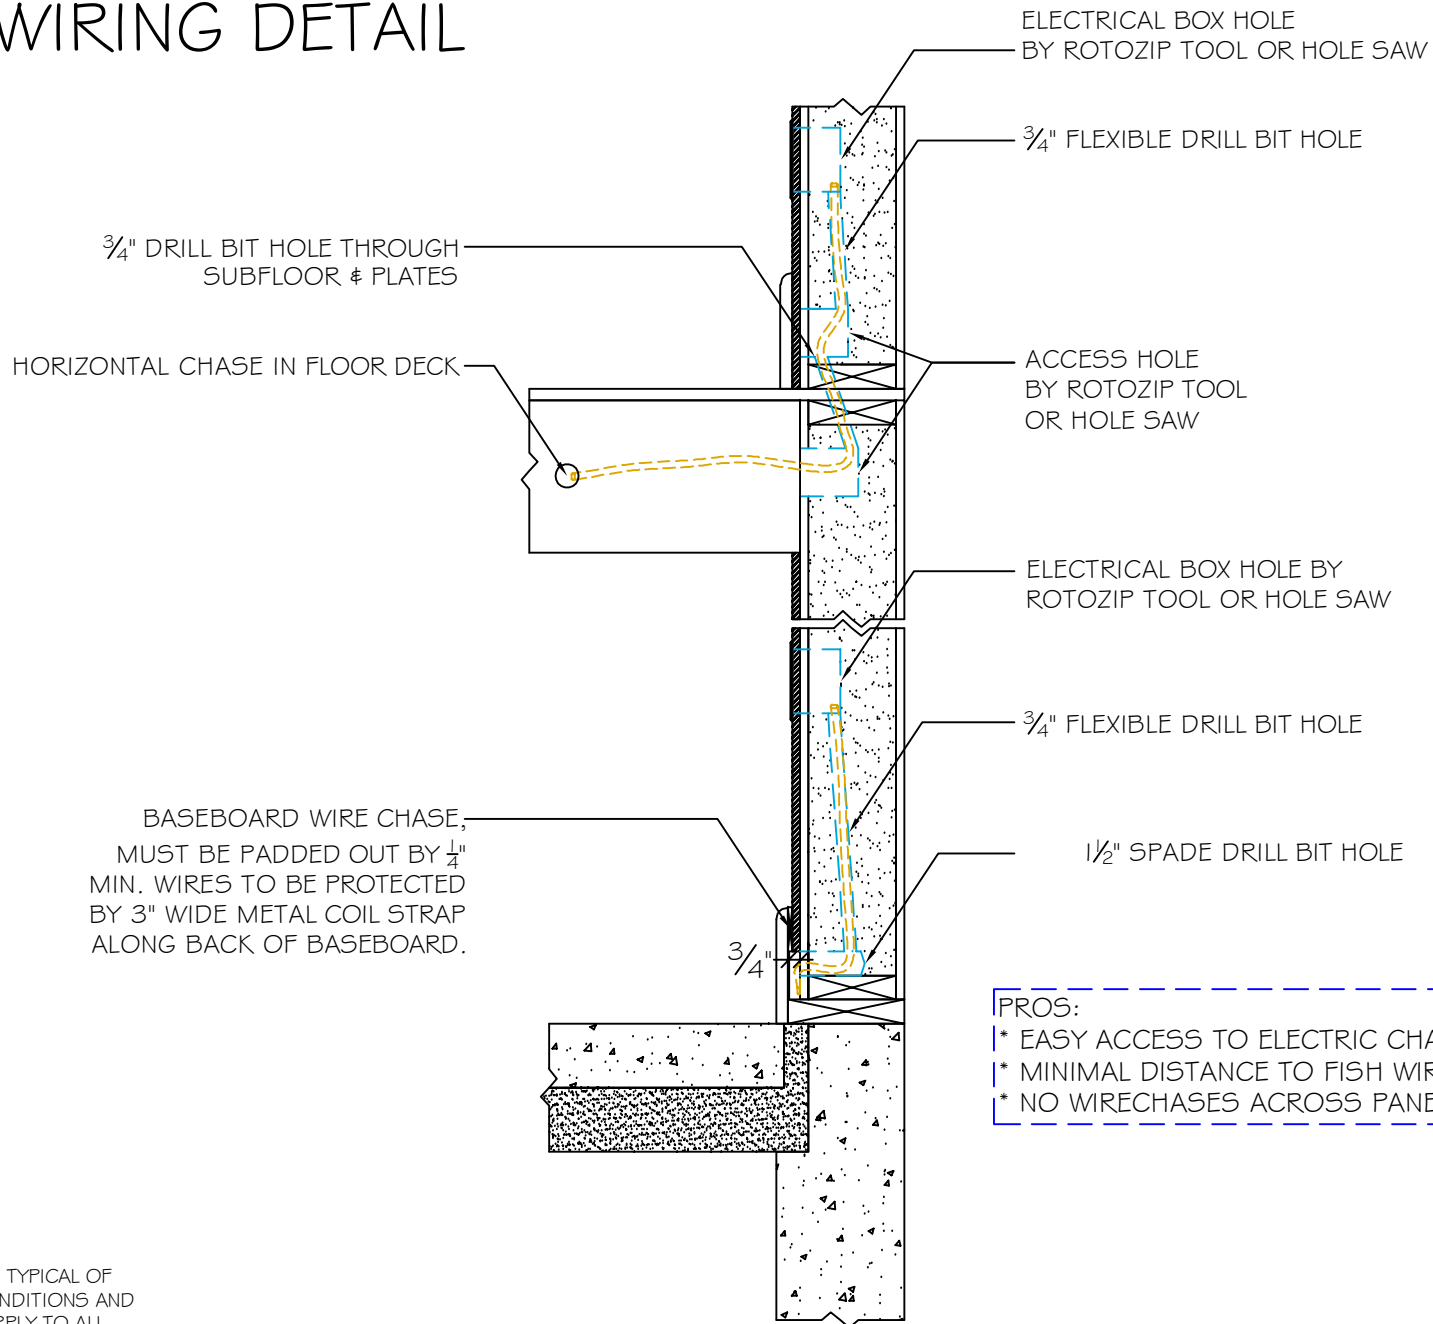


BASEBOARD WIRE CHASE,
MUST BE PADDED OUT BY $\frac{1}{4}$ "
MIN. WIRES TO BE PROTECTED
BY 3" WIDE METAL COIL STRAP
ALONG BACK OF BASEBOARD.

- PROS:
- * EASY ACCESS TO ELECTRIC CHASE
 - * MINIMAL DISTANCE TO FISH WIRES
 - * NO WIRECHASES ACROSS PANEL JOINTS

DETAILS ARE TYPICAL OF
STANDARD CONDITIONS AND
MAY NOT APPLY TO ALL
PROJECTS. REFER TO FINAL
PROJECT APPROVAL DRAWINGS
FOR SPECIFICATIONS. PLEASE
CONTACT FPI TECHNICAL
DEPARTMENT FOR QUESTIONS
AND/OR CONCERNS.

FIELD WIRE W/ BASEBOARD CHASE

SCALE: 1" = 1'-0"

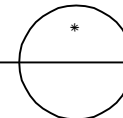

Foard
PANEL

STRUCTURAL INSULATED PANELS
P.O. Box 185, 53 Slow Drive, W. Chesterfield, NH 03466

WWW.FOARDPANEL.COM

(800) - 644 - 8885