


#14


# CORNER CONNECTION DETAIL W/ FOAM GAP

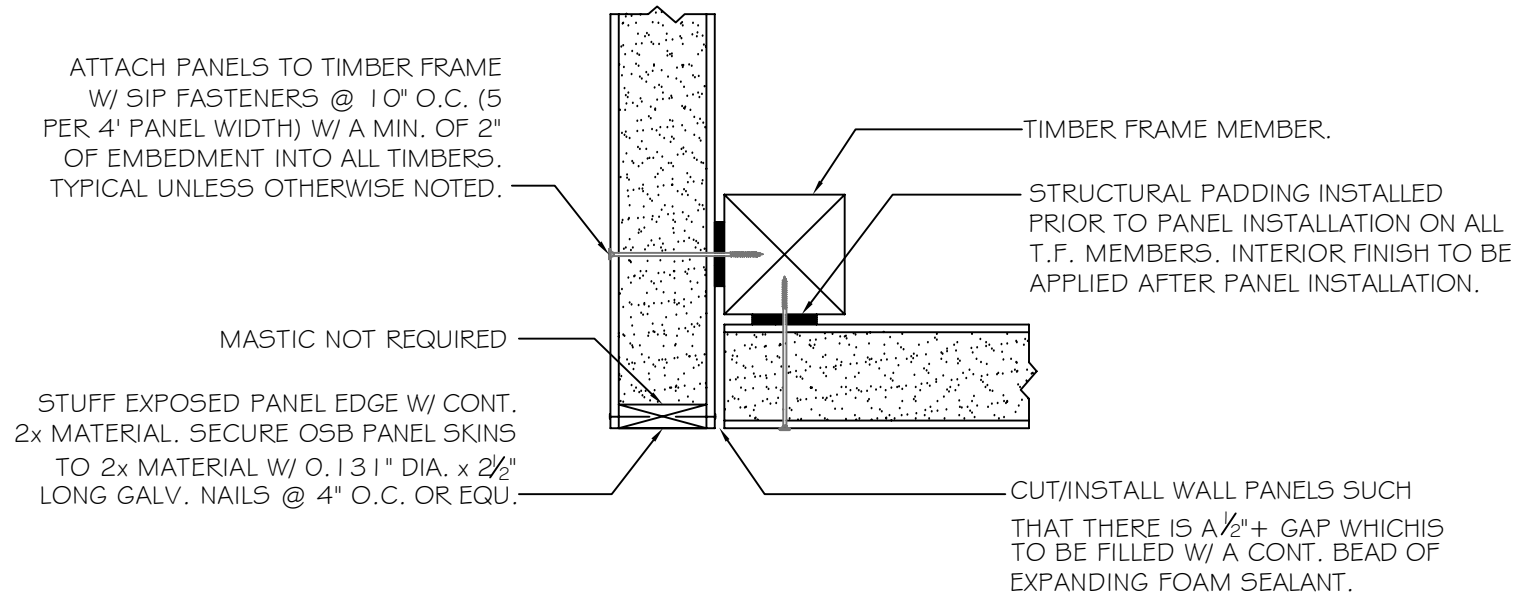

PANEL TYPE: STRUCTURAL PANELS APPLIED DIRECTLY TO PADDED FRAME

PANEL CORNER CONNECTION DETAIL

SCALE: 1" = 1'-0"

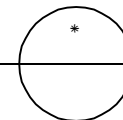

DETAILS ARE TYPICAL OF  
STANDARD CONDITIONS AND  
MAY NOT APPLY TO ALL  
PROJECTS. REFER TO FINAL  
PROJECT APPROVAL DRAWINGS  
FOR SPECIFICATIONS. PLEASE  
CONTACT FPI TECHNICAL  
DEPARTMENT FOR QUESTIONS  
AND/OR CONCERNS.

**Foard**  
PANEL

STRUCTURAL INSULATED PANELS  
P.O. Box 185, 53 Slow Drive, W. Chesterfield, NH 03466

[WWW.FOARDPANEL.COM](http://WWW.FOARDPANEL.COM)

(800) - 644 - 8885