


#27

ROUGH OPENING EDGE DETAIL W/ HEADER

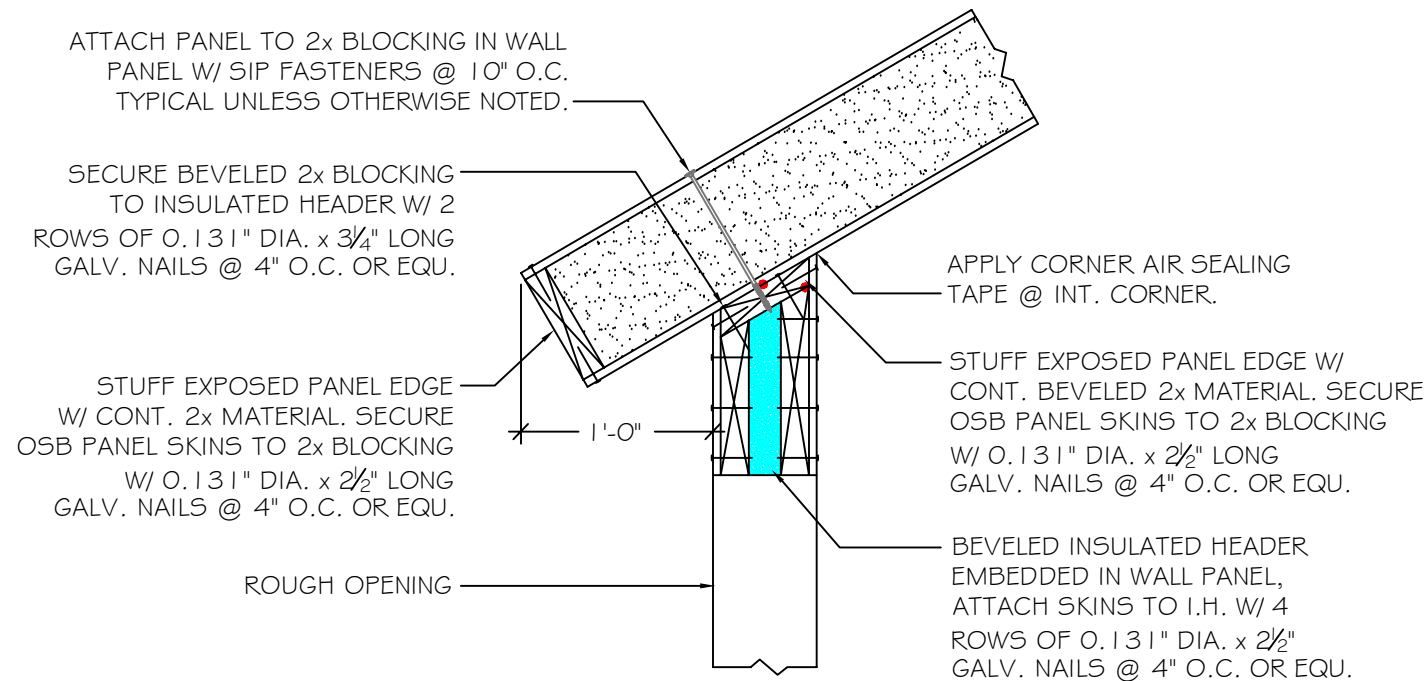


NOTE: ALL RED DOTS - APPLY CONTINUOUS 3/8" DIA.
BEAD OF MASTIC SEALANT AT WOOD & FOAM &
WOOD TO WOOD CONNECTIONS AT INTERIOR SIDE.

PANEL ROUGH OPENING EDGE DETAIL W/ HEADER

SCALE: 1" = 1'-0"

DETAILS ARE TYPICAL OF
STANDARD CONDITIONS AND
MAY NOT APPLY TO ALL
PROJECTS. REFER TO FINAL
PROJECT APPROVAL DRAWINGS
FOR SPECIFICATIONS. PLEASE
CONTACT FPI TECHNICAL
DEPARTMENT FOR QUESTIONS
AND/OR CONCERNS.

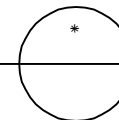

Foard
PANEL

STRUCTURAL INSULATED PANELS
P.O. Box 185, 53 Slow Drive, W. Chesterfield, NH 03466

WWW.FOARDPANEL.COM

(800) - 644 - 8885